


FLOOR PLAN

0 5'

* = POWER OUTLET
- - - = LIGHTING TRACK

CANNON STREET

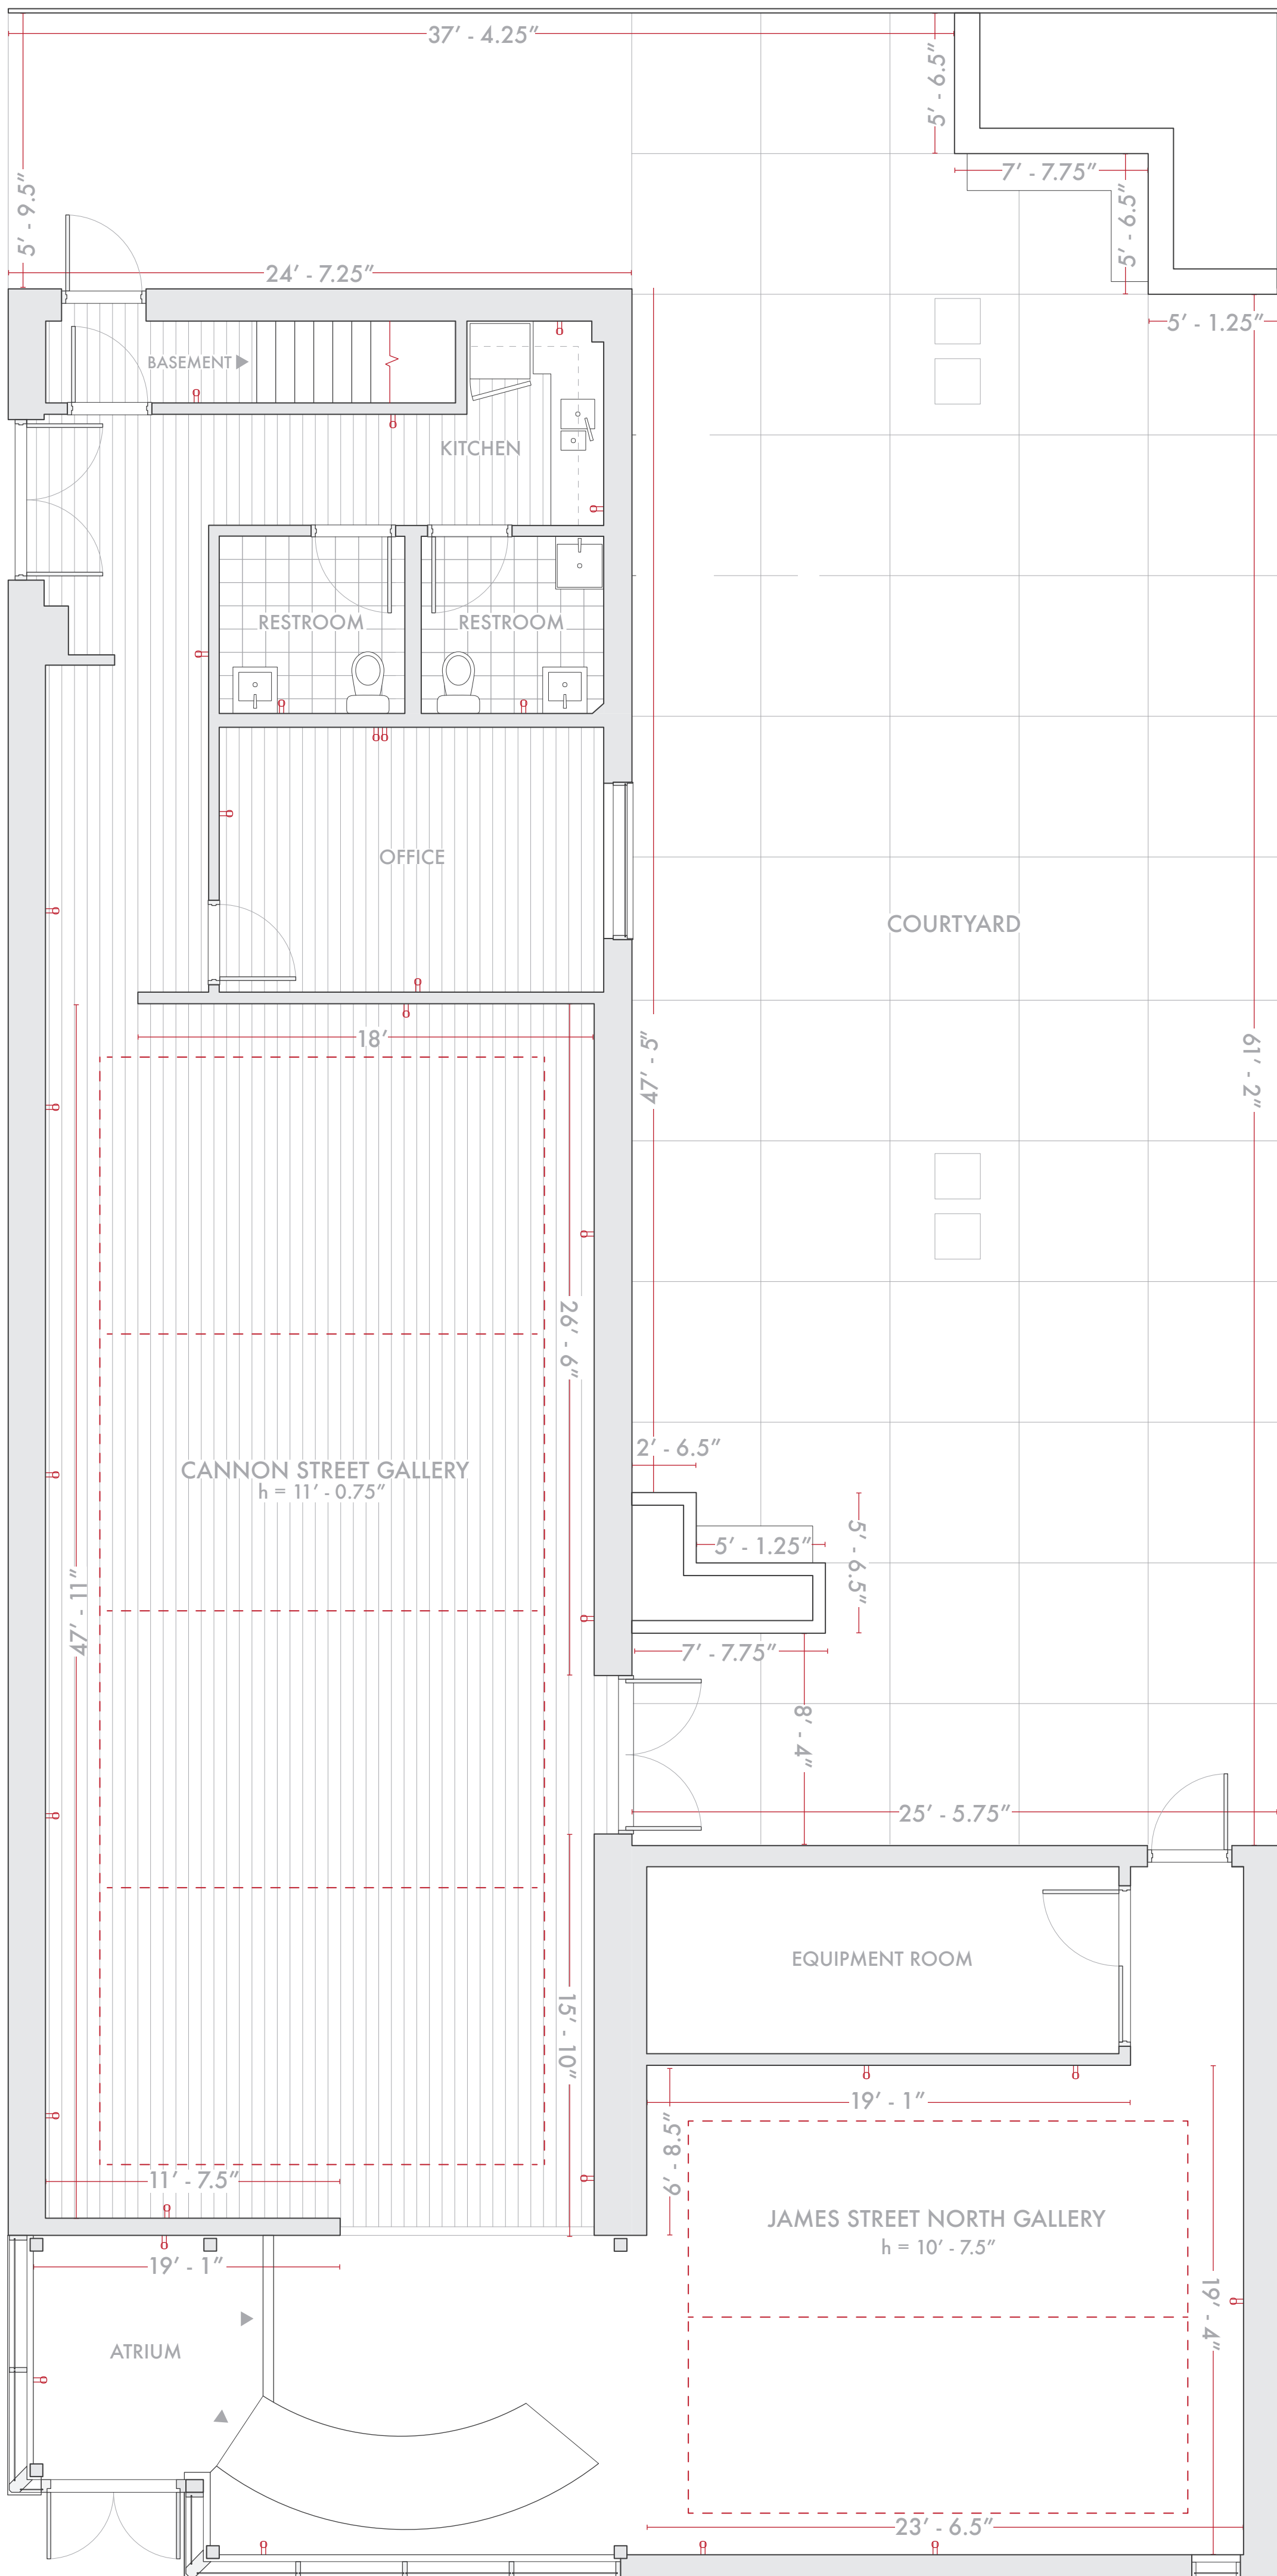

JAMES STREET NORTH